



HYDE PARK BLVD.

MISSOURI ST.

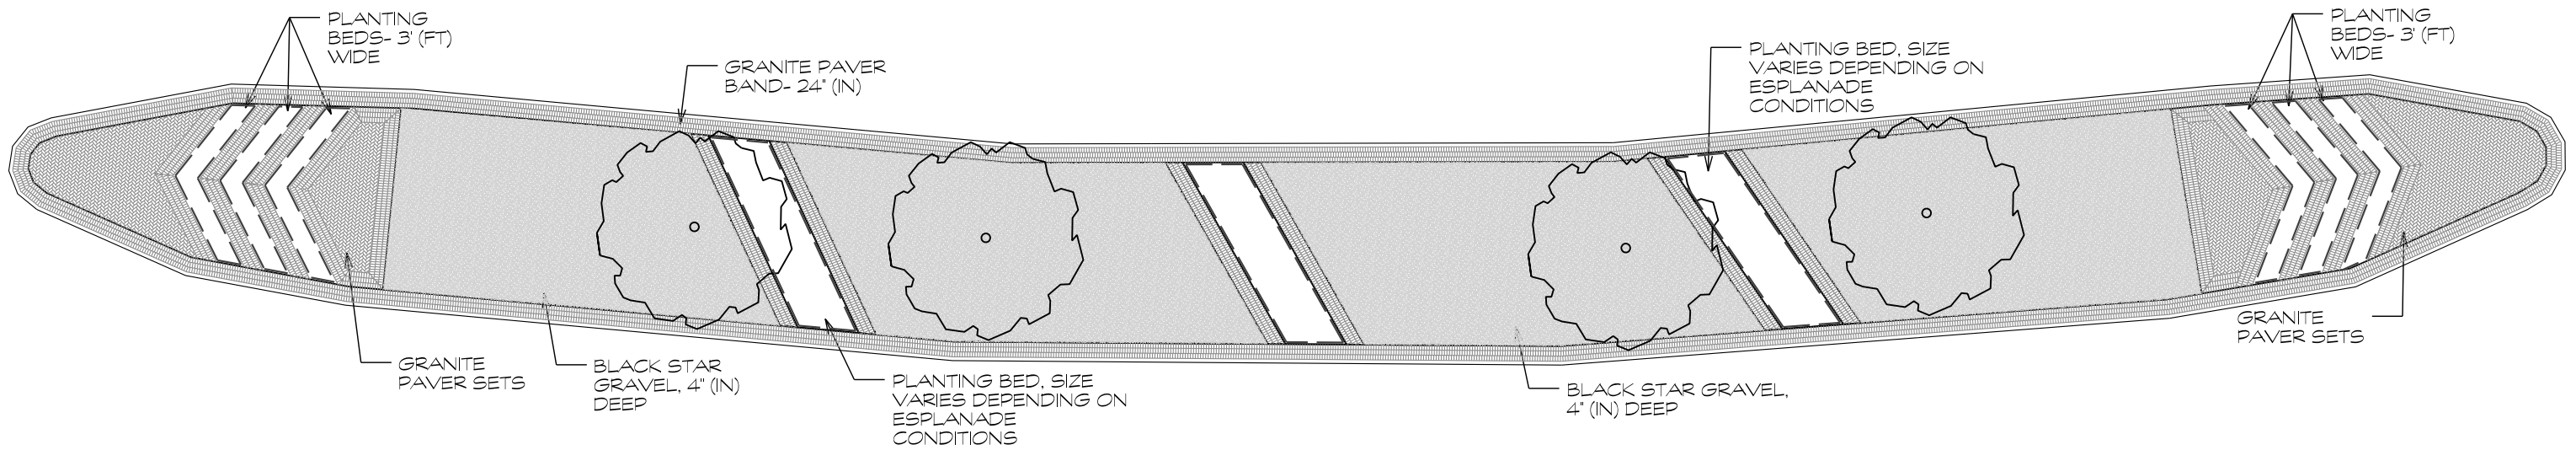

WILLARD ST.

WELCH ST.

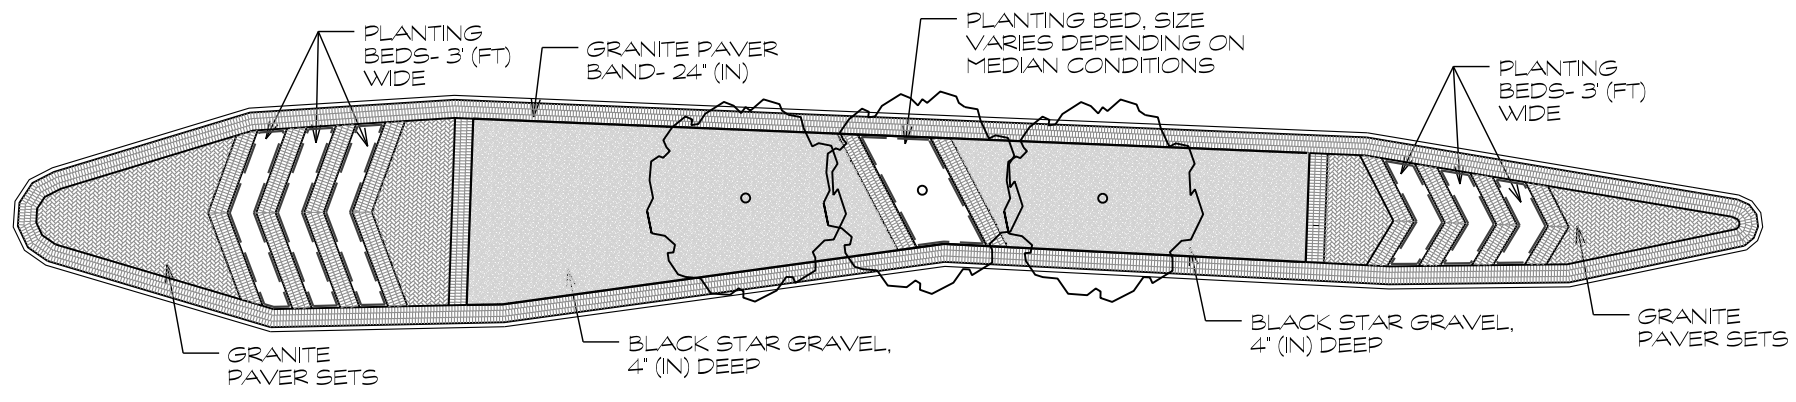

MONTROSE DISTRICT ESPLANADES

